


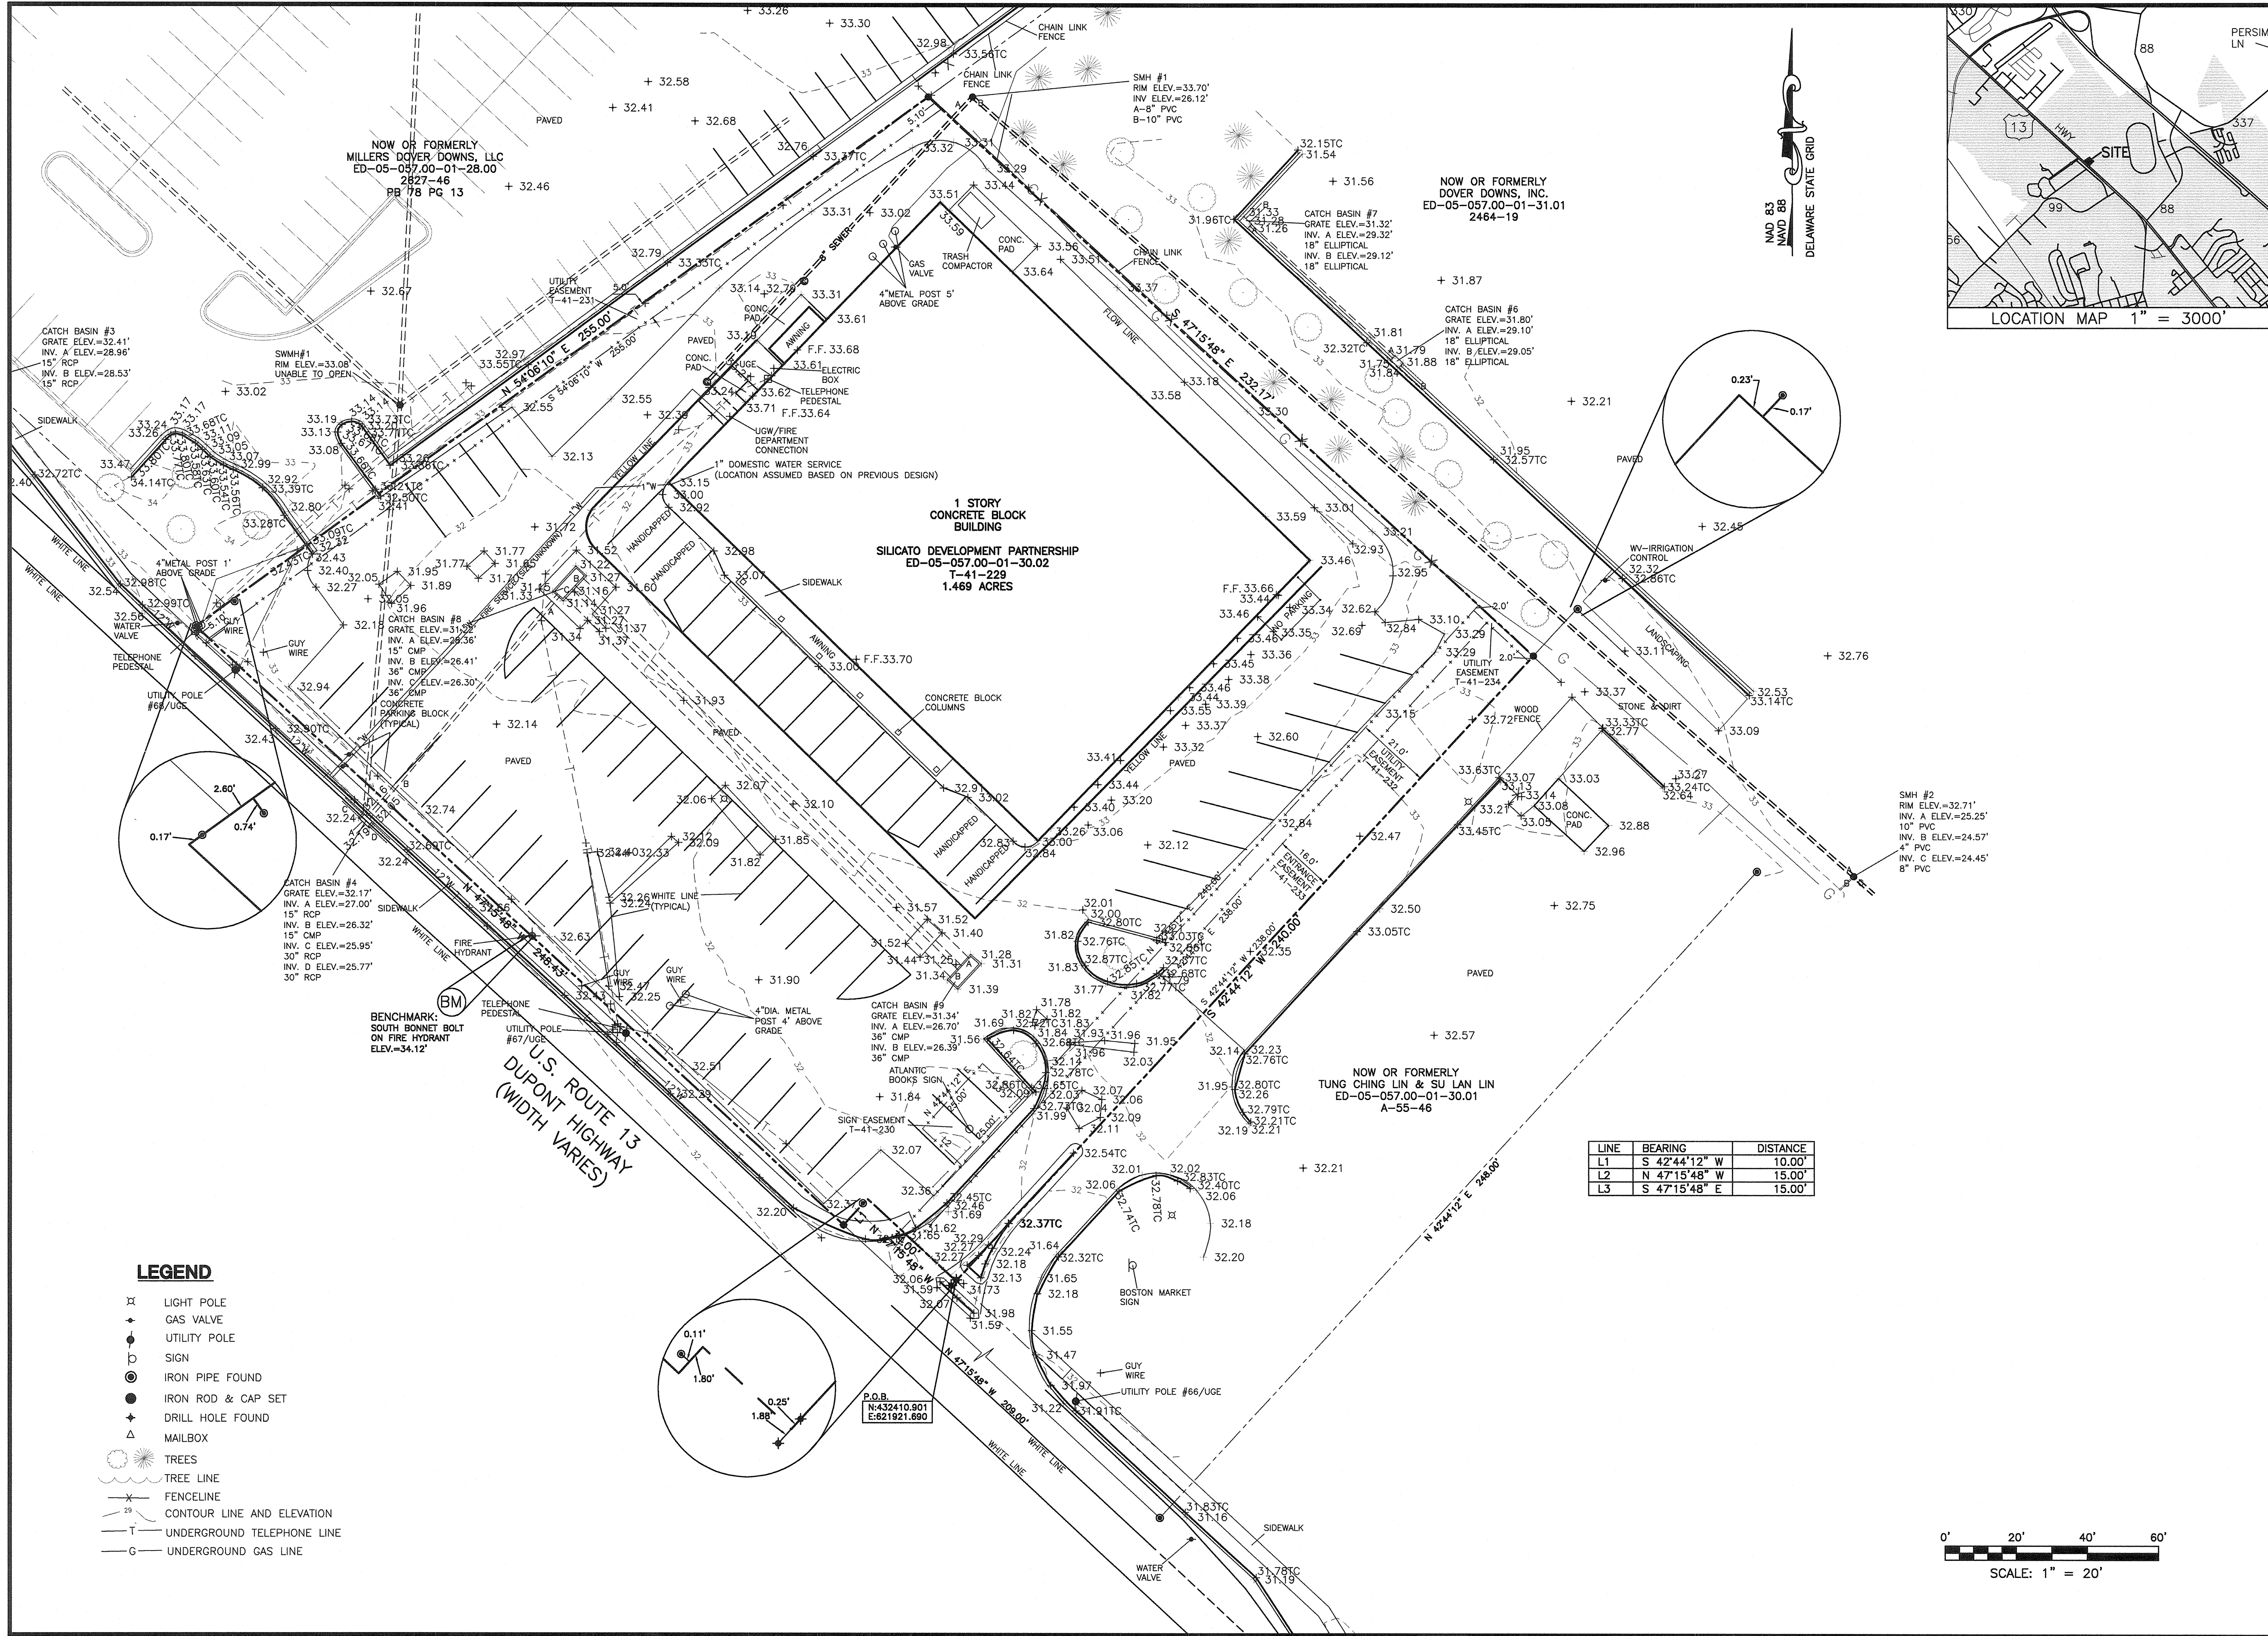

DAVIS, BOWEN & FRIEDEL, INC.
ARCHITECTS, ENGINEERS & SURVEYORS
SALISBURY, MARYLAND (410) 543-9091
MILFORD, DELAWARE (302) 424-1441

PROPOSED GROTTO'S PIZZA
CITY OF DOVER
KENT COUNTY, DELAWARE

Date: MAY 2012
Scale: 1" = 20'
Dwn.By: CRS - RK
Proj.No.: 0590002
Dwg.No.: 3

EXISTING CONDITIONS PLAN